




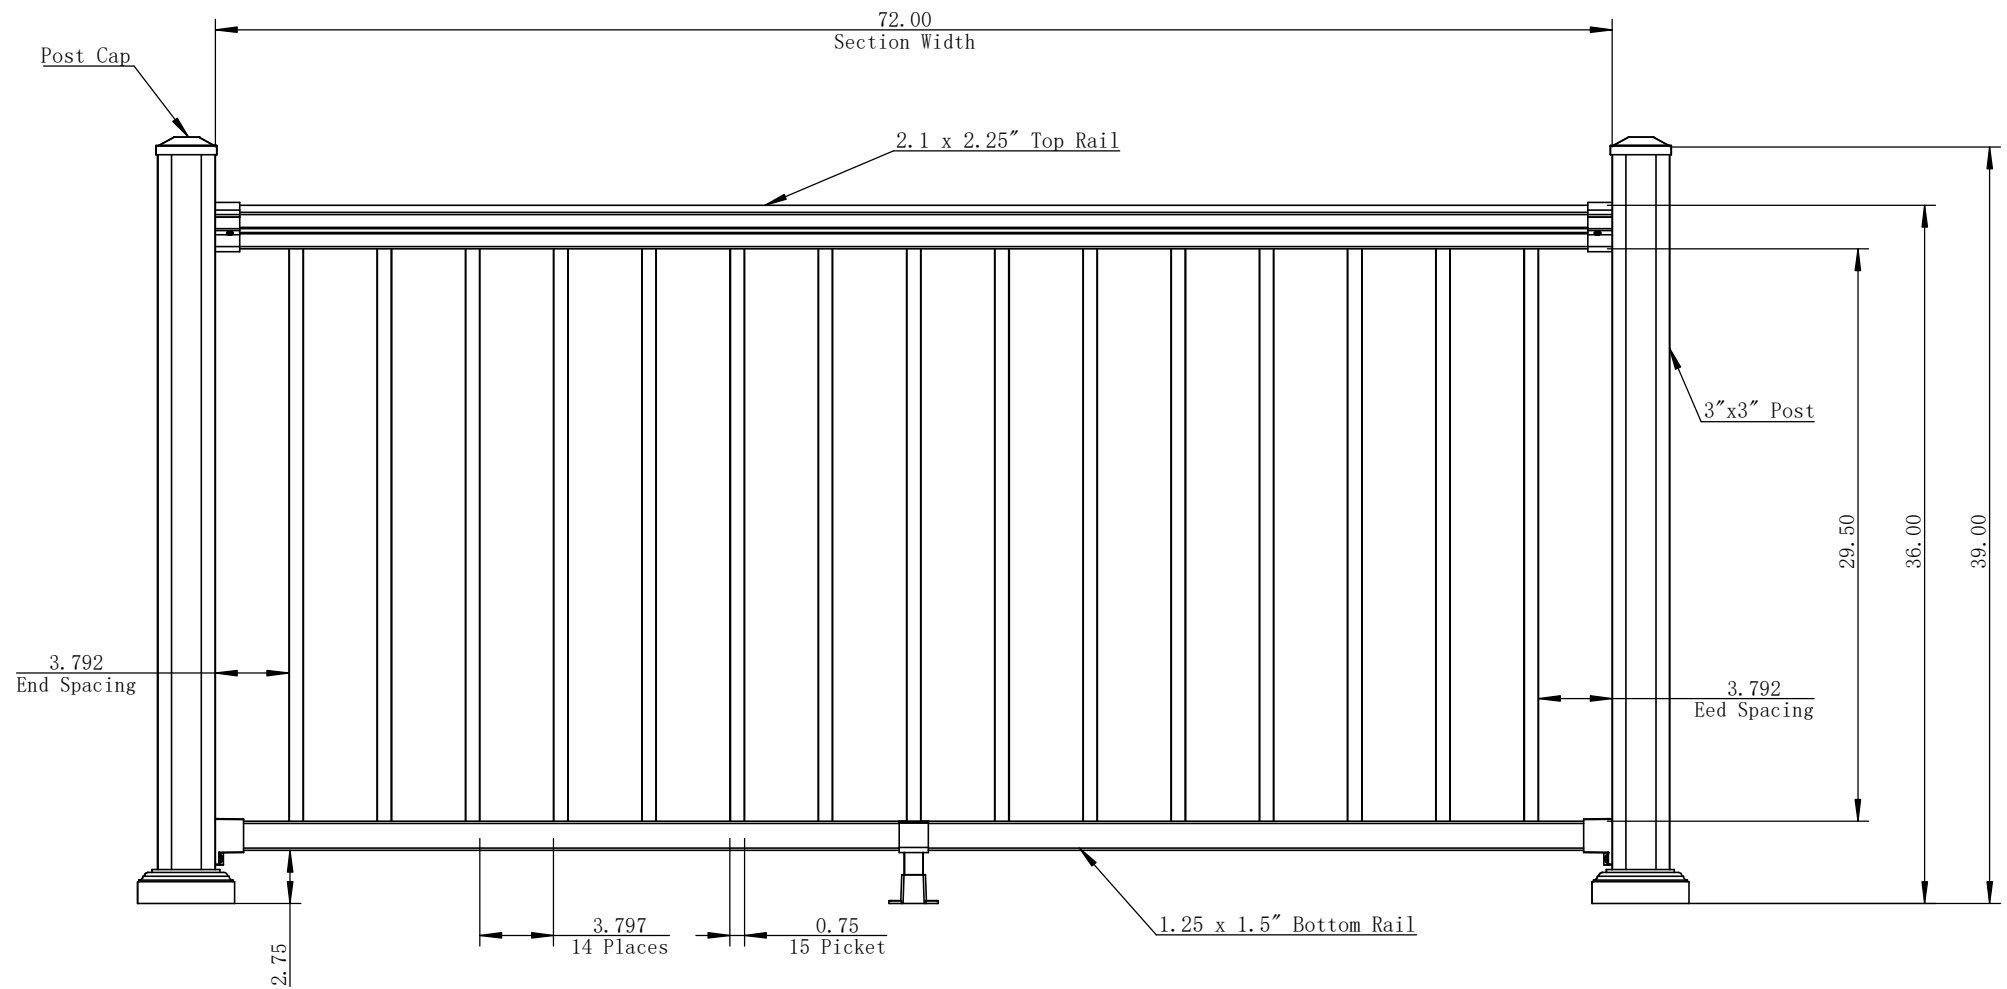


|  |               |         |              |                             |         |      |
|--|---------------|---------|--------------|-----------------------------|---------|------|
|  | Alloy         | 6061-T6 | Product name | Straight Section 36"H x 6"W |         |      |
|  | Check by      |         |              |                             |         |      |
|  | Approve by    |         | Drawing NO   | CBR-AR36-A6                 |         |      |
|  | Complete date |         | Revision     | A/0                         | Sheet 1 | Of 1 |

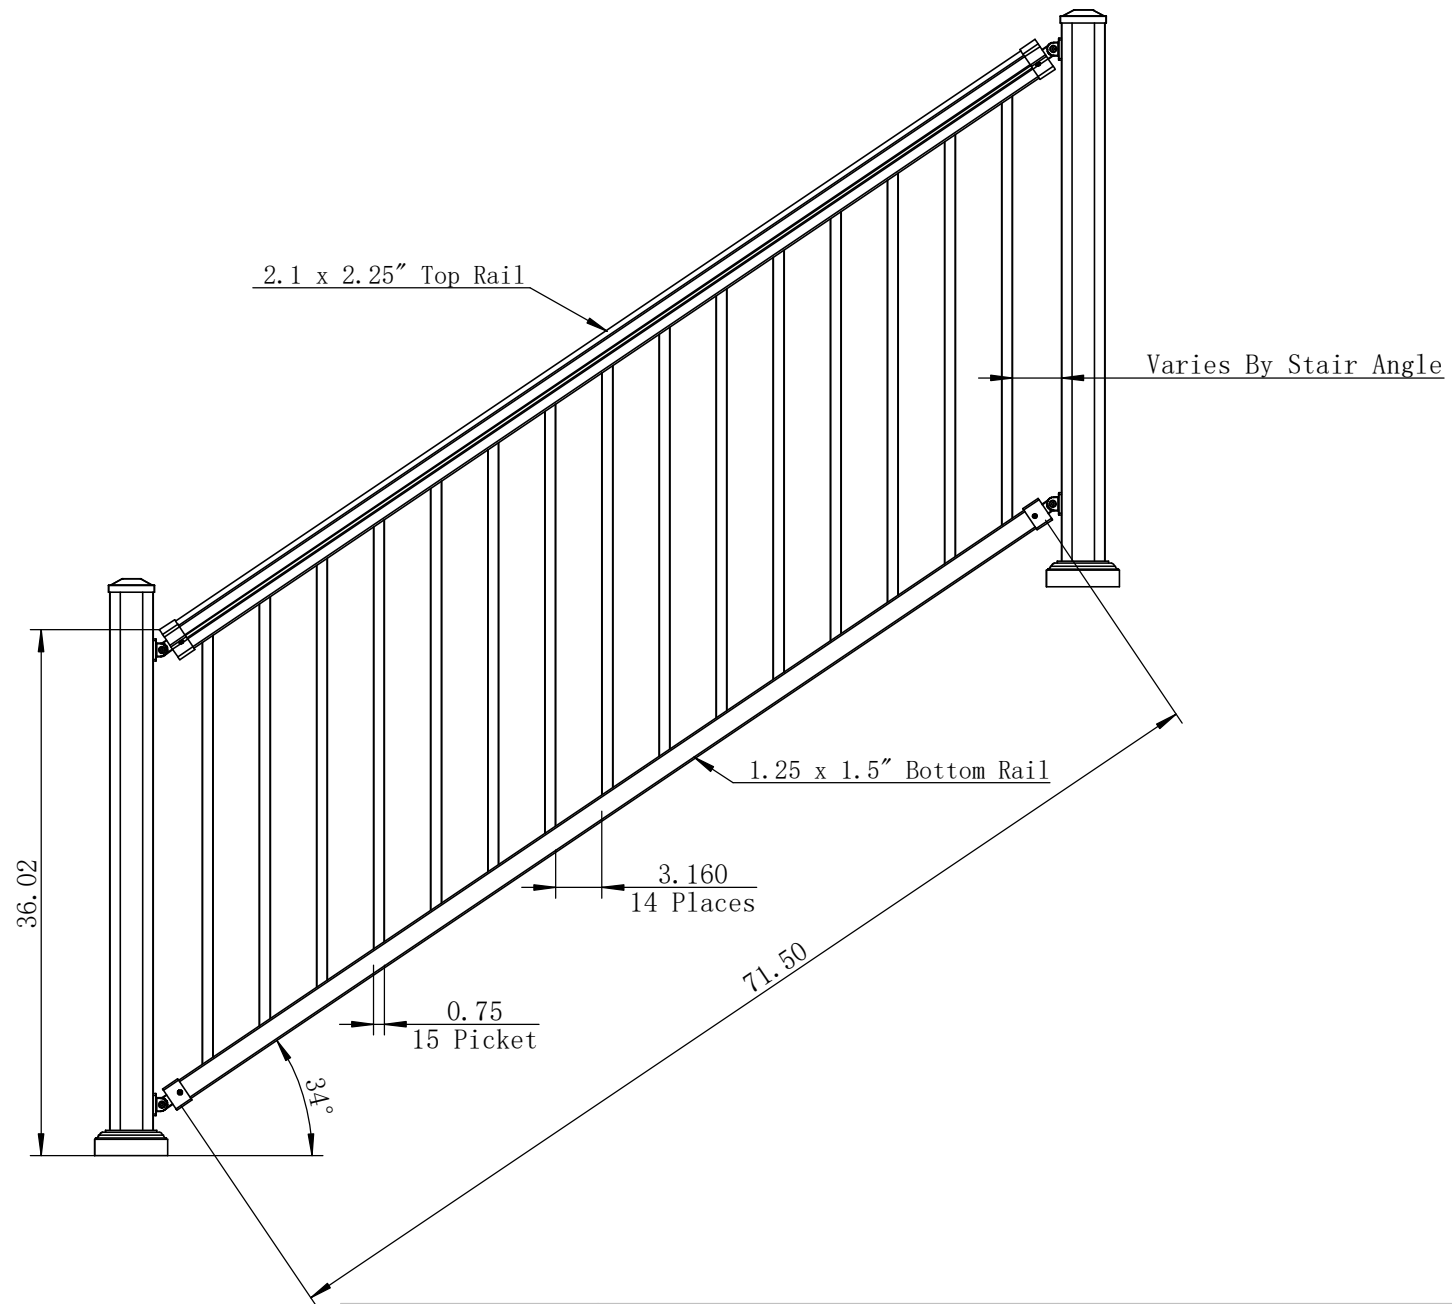


|  |               |         |              |                          |              |
|--|---------------|---------|--------------|--------------------------|--------------|
|  | Alloy         | 6061-T6 | Product name | Stair Section 36"H x 6"W |              |
|  | Check by      |         |              |                          |              |
|  | Approve by    | BKH     | Drawing NO   | CBR-AR36-A6S             |              |
|  | Complete date |         | Revision     | A/0                      | Sheet 1 Of 1 |

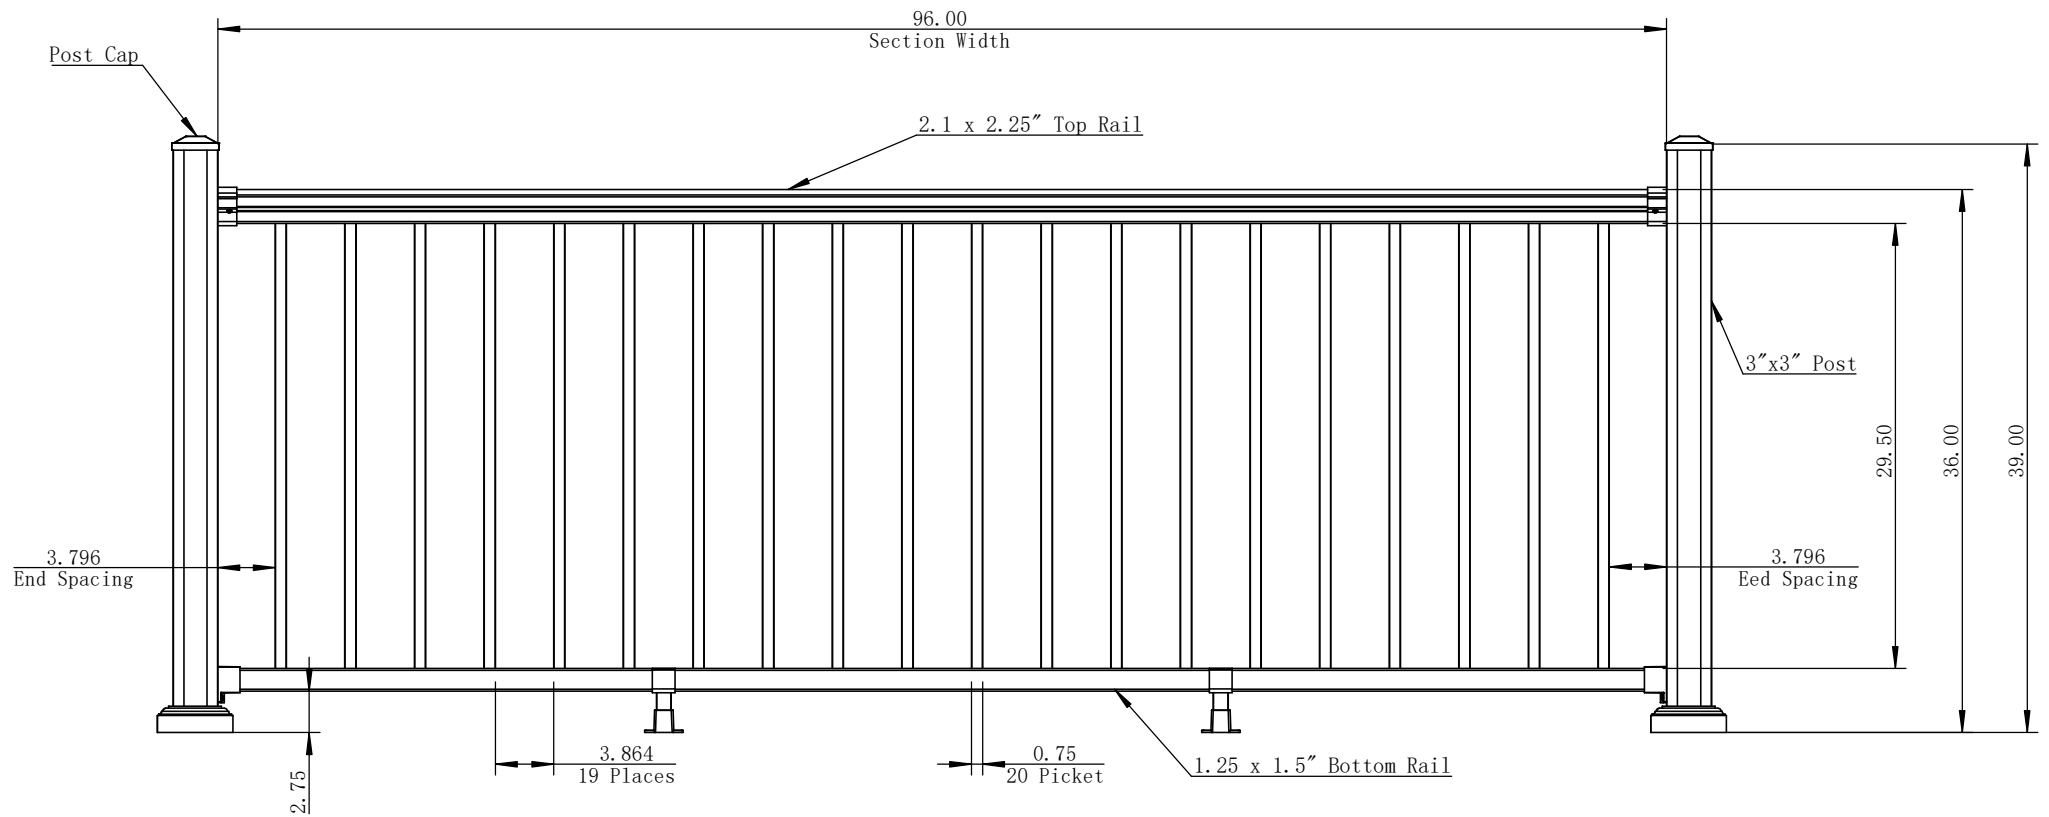


|  |               |         |              |                             |         |      |
|--|---------------|---------|--------------|-----------------------------|---------|------|
|  | Alloy         | 6061-T6 | Product name | Straight Section 36"H x 8"W |         |      |
|  | Check by      |         |              |                             |         |      |
|  | Approve by    | BKH     | Drawing NO   | CBR-AR36-A8                 |         |      |
|  | Complete date |         | Revision     | A/0                         | Sheet 1 | Of 1 |

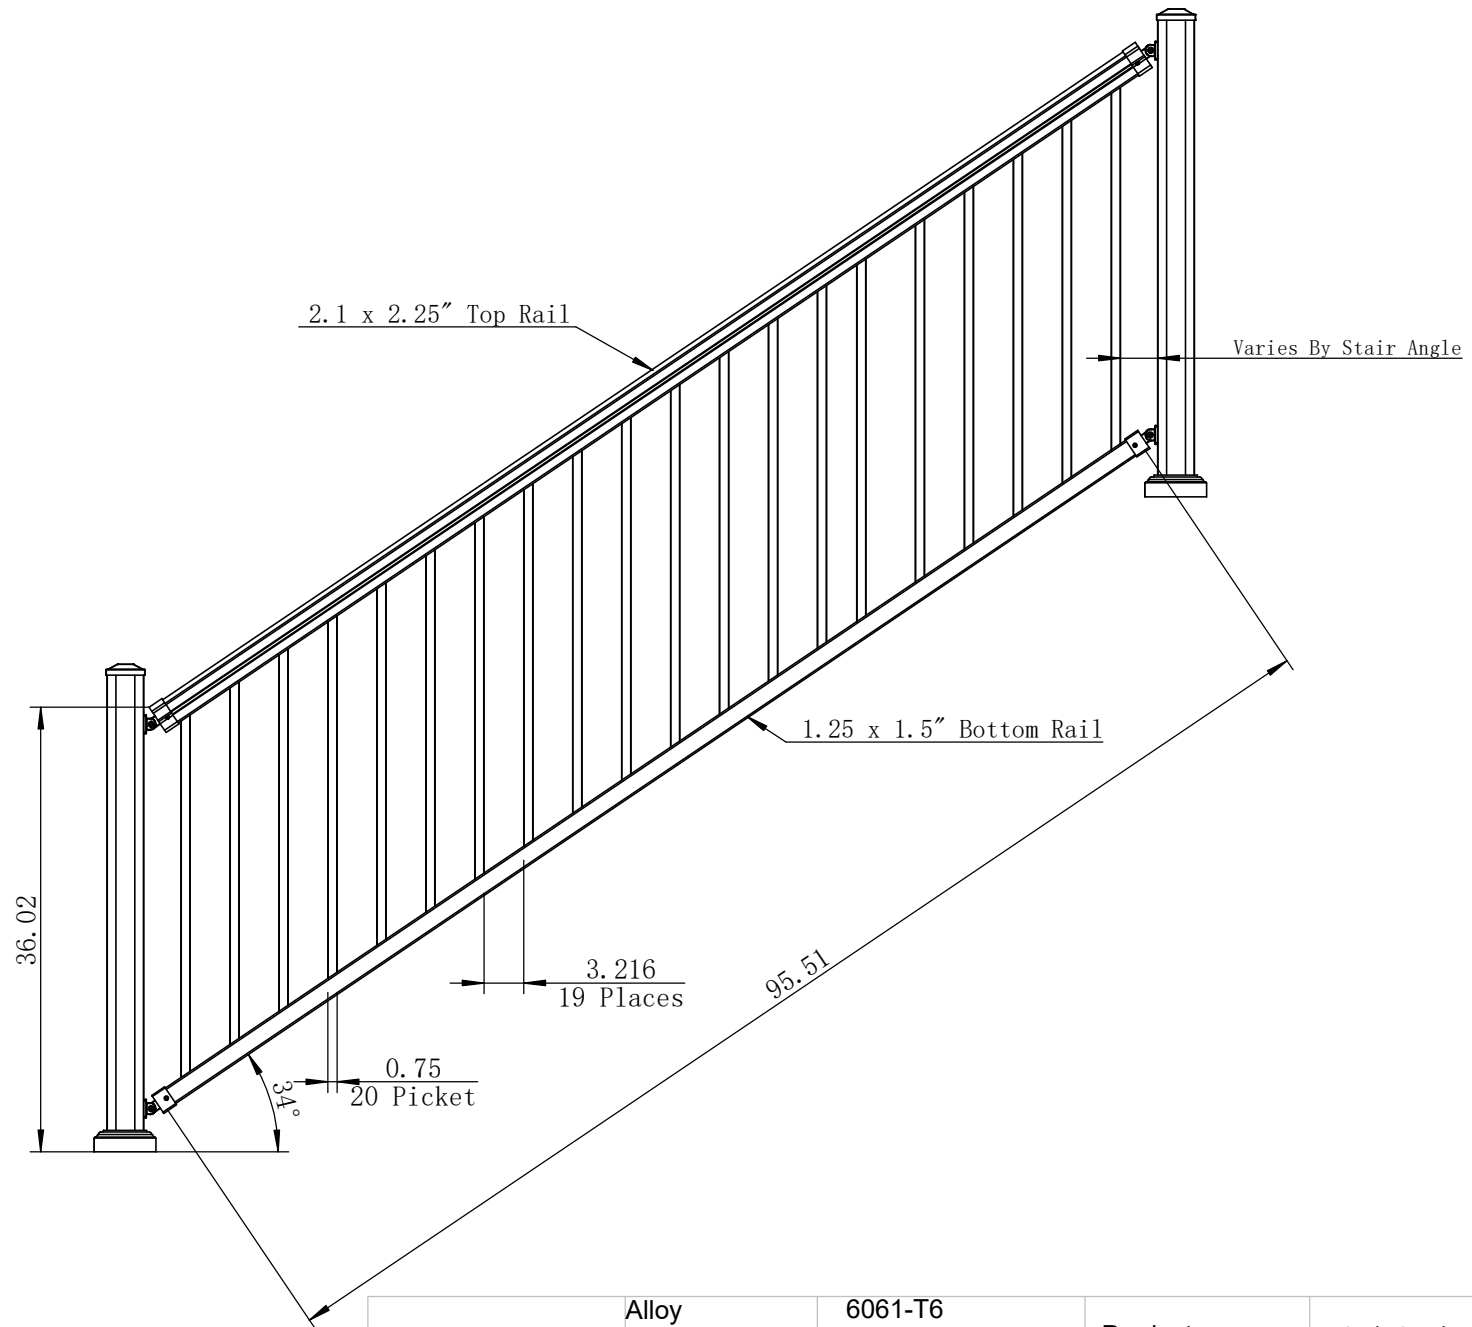

|  |               |         |              |                          |         |      |
|--|---------------|---------|--------------|--------------------------|---------|------|
|  | Alloy         | 6061-T6 | Product name | Stair Section 36"H x 8"W |         |      |
|  | Check by      |         |              |                          |         |      |
|  | Approve by    |         | Drawing NO   | CBR-AR36-A8S             |         |      |
|  | Complete date |         | Revision     | A/0                      | Sheet 1 | Of 1 |

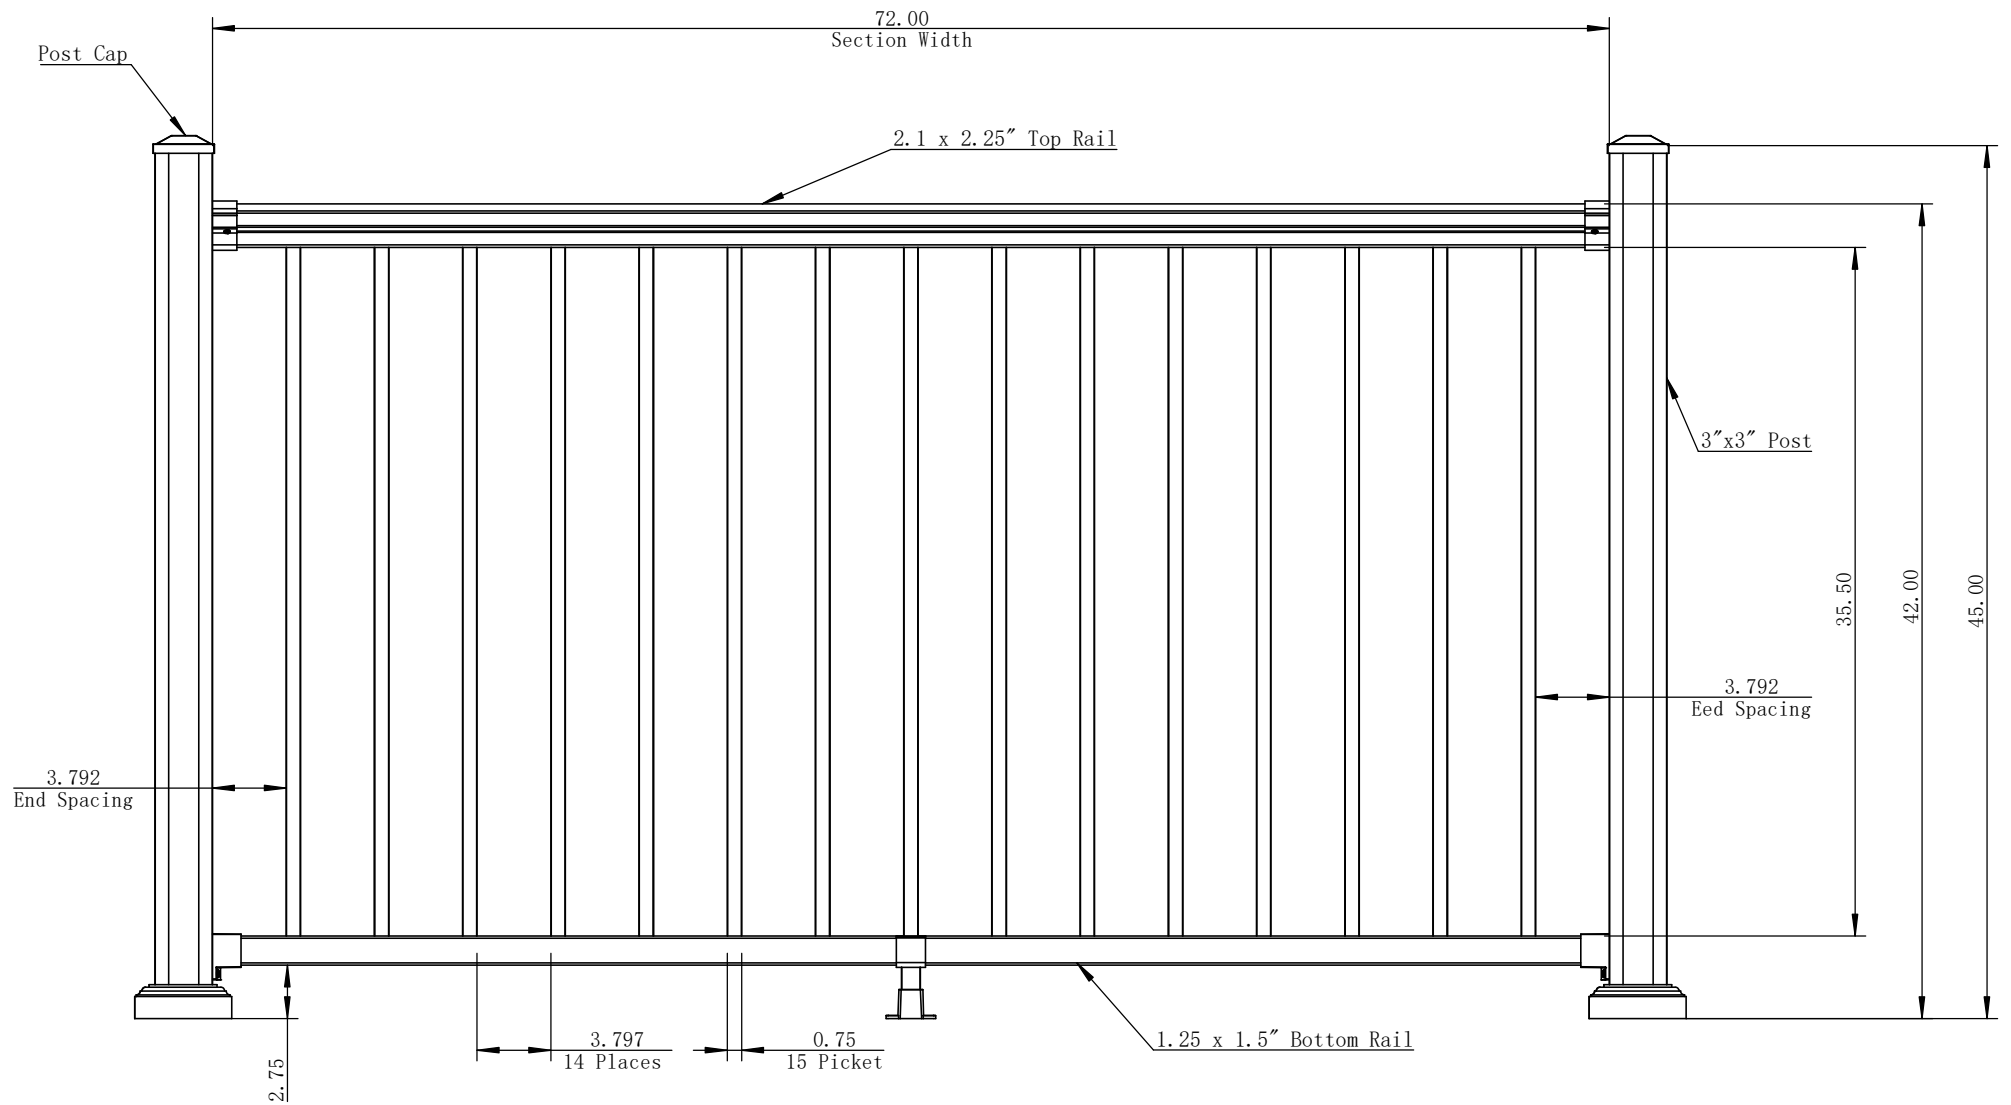


|  |               |         |              |                             |         |      |
|--|---------------|---------|--------------|-----------------------------|---------|------|
|  | Alloy         | 6061-T6 | Product name | Straight Section 42"H x 6"W |         |      |
|  | Check by      |         |              |                             |         |      |
|  | Approve by    | BKH     | Drawing NO   | CBR-AR42-A6                 |         |      |
|  | Complete date |         | Revision     | A/0                         | Sheet 1 | Of 1 |

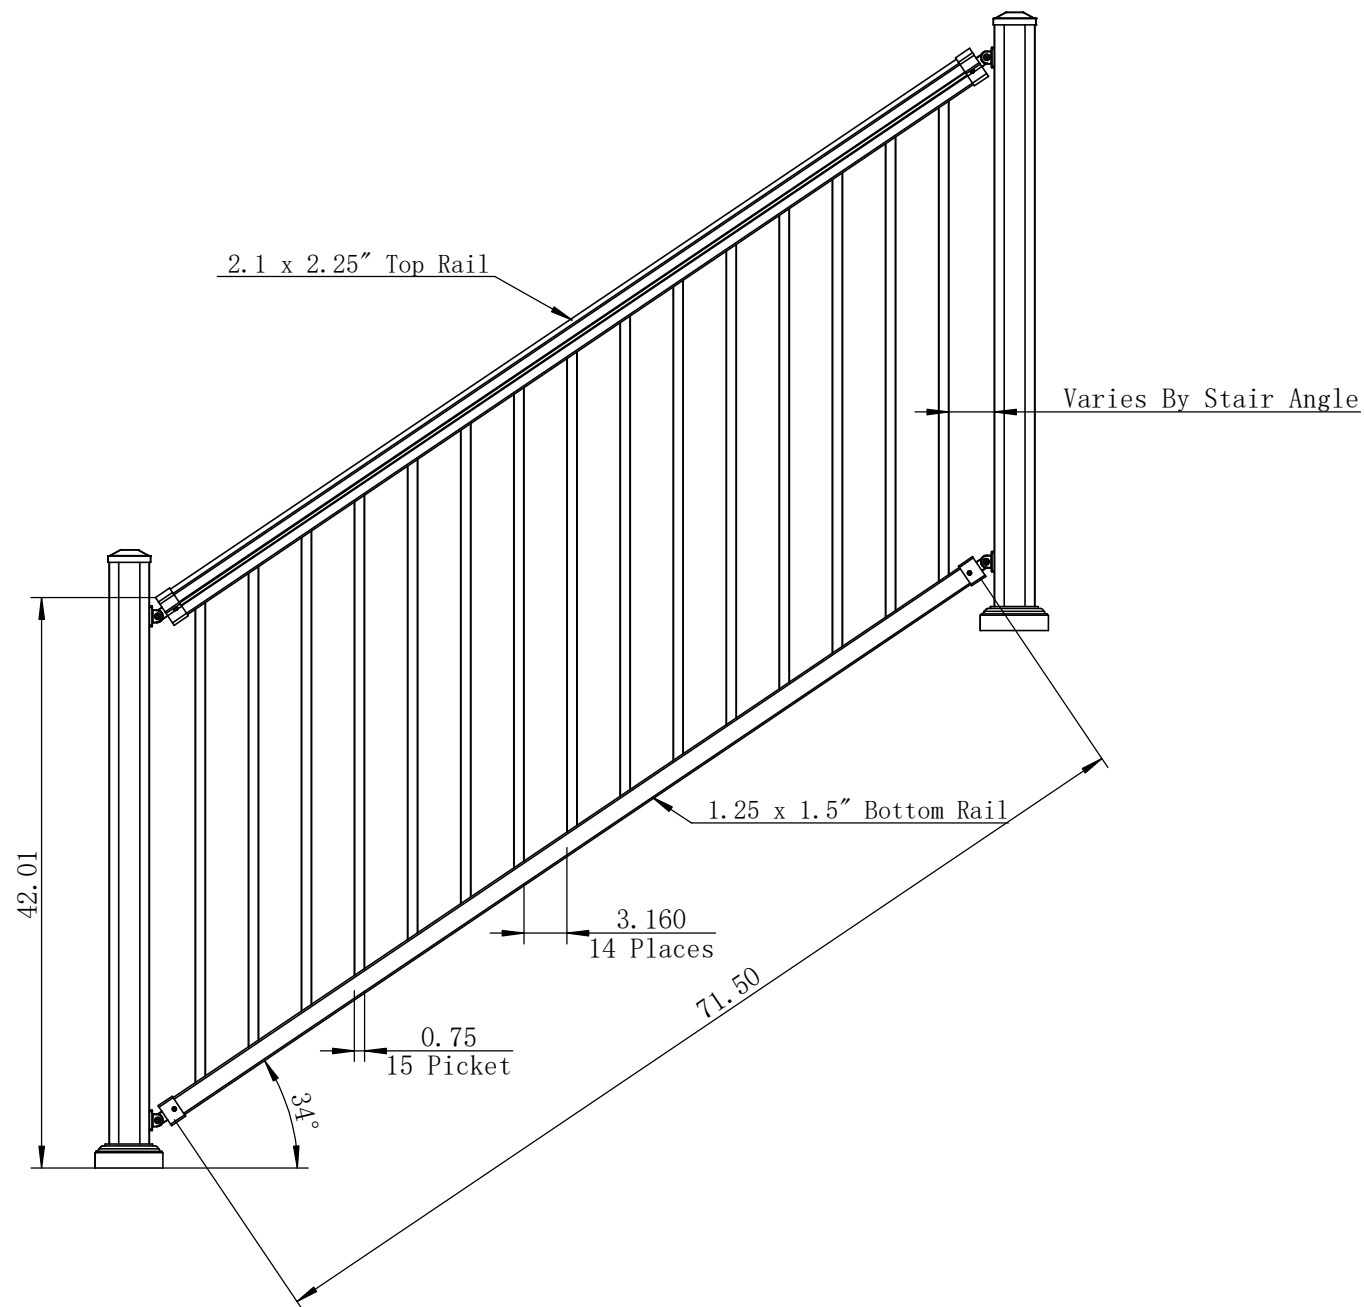

|  |               |         |              |                          |              |
|--|---------------|---------|--------------|--------------------------|--------------|
|  | Alloy         | 6061-T6 | Product name | Stair Section 42"H x 6"W |              |
|  | Check by      |         |              |                          |              |
|  | Approve by    |         | Drawing NO   | CBR-AR42-A6S             |              |
|  | Complete date |         | Revision     | A/0                      | Sheet 1 Of 1 |



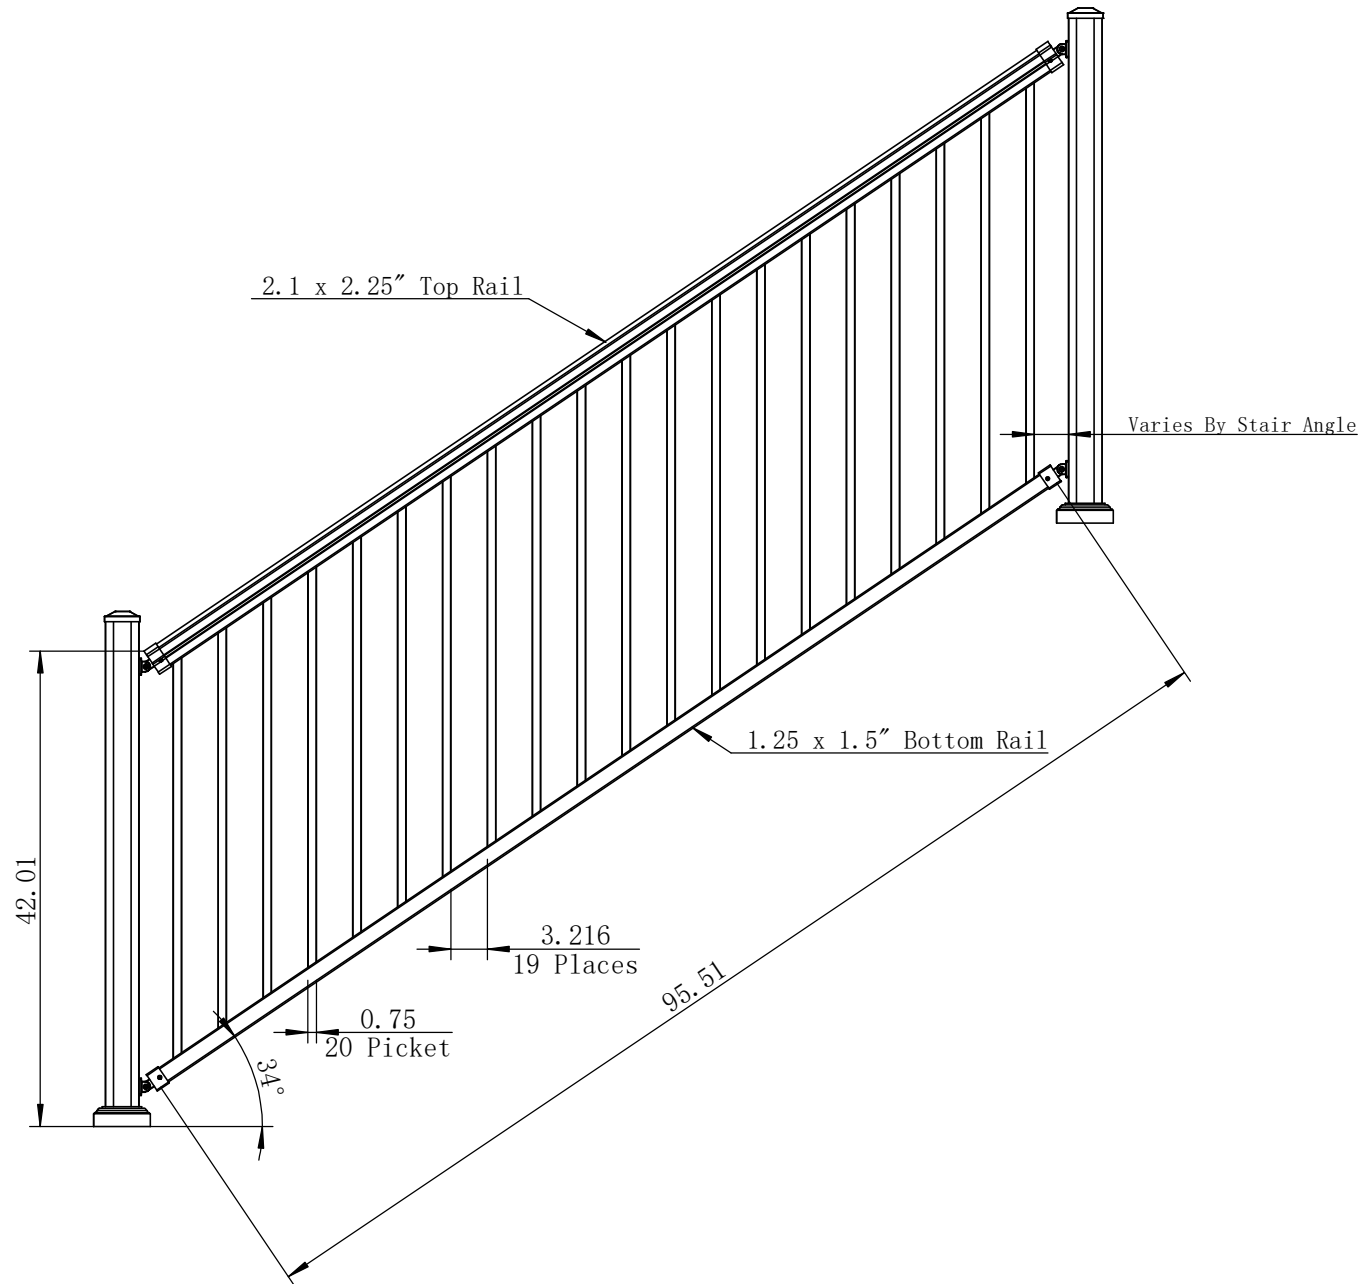

|  |               |         |              |                          |              |
|--|---------------|---------|--------------|--------------------------|--------------|
|  | Alloy         | 6061-T6 | Product name | Stair Section 42"H x 8'W |              |
|  | Check by      |         |              |                          |              |
|  | Approve by    |         | Drawing NO   | CBR-AR42-A8S             |              |
|  | Complete date |         | Revision     | A/0                      | Sheet 1 Of 1 |